

PLAN VIEW OF FOOTPRINT

NOTE: DUE TO MANUFACTURING TOLERANCES, THERE MAY BE SOME SMALL DIFFERENCES BETWEEN THIS DRAWING AND YOUR SPA. IF SITE PLANNING IS CRITICAL TO ANY OF THE DIMENSIONS SHOWN PLEASE BE SURE TO MEASURE THE ACTUAL SPA.



TITLE:

**ARTESIAN ELITE SPAS
DOVE CANYON**

SIZE
A

PART NO.
70-1031-01

REV
B

SCALE: 1:30

SHEET 2 OF 3

UNLESS OTHERWISE SPECIFIED:

DIMENSIONS ARE IN INCHES
TOLERANCES:
FRACTIONAL $\pm 1/4$
ANGULAR: MACH $\pm 1^\circ$

INTERPRET GEOMETRIC
TOLERANCING PER: N/A

MATERIAL
N/A



FINISH
N/A

DO NOT SCALE DRAWING

COMMENTS:

PROPRIETARY AND CONFIDENTIAL

THE INFORMATION CONTAINED IN THIS DRAWING IS THE SOLE PROPERTY OF ARTESIAN SPAS. ANY REPRODUCTION IN PART OR AS A WHOLE WITHOUT THE WRITTEN PERMISSION OF ARTESIAN SPAS IS PROHIBITED.

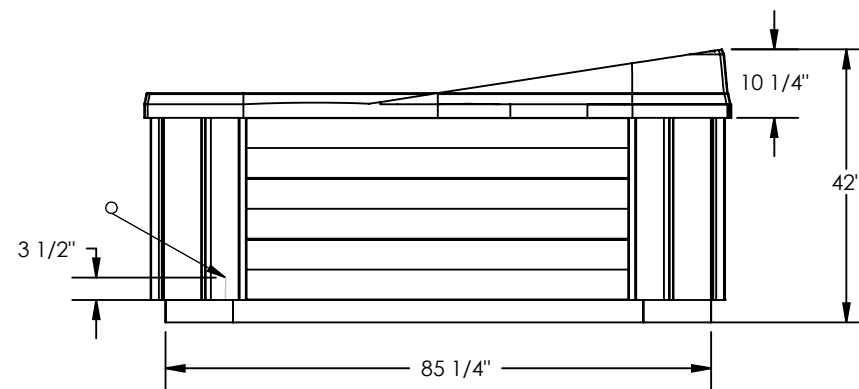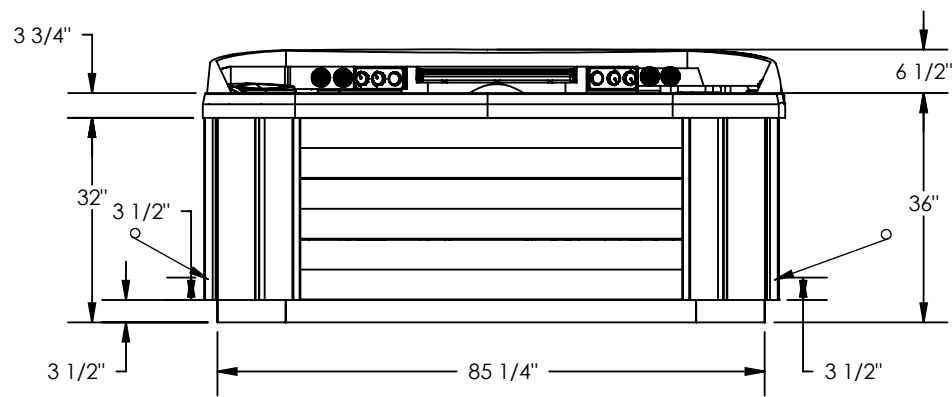

PLAN VIEW OF FOOTPRINT

NOTE: DUE TO MANUFACTURING TOLERANCES, THERE MAY BE SOME SMALL DIFFERENCES BETWEEN THIS DRAWING AND YOUR SPA. IF SITE PLANNING IS CRITICAL TO ANY OF THE DIMENSIONS SHOWN PLEASE BE SURE TO MEASURE THE ACTUAL SPA.

-  **ELECTRICAL INPUT LOCATION**
-  **EQUIPMENT ACCESS REQUIRED**

PROPRIETARY AND CONFIDENTIAL

THE INFORMATION CONTAINED IN THIS DRAWING IS THE SOLE PROPERTY OF ARTESIAN SPAS. ANY REPRODUCTION IN PART OR AS A WHOLE WITHOUT THE WRITTEN PERMISSION OF ARTESIAN SPAS IS PROHIBITED.

UNLESS OTHERWISE SPECIFIED:

DIMENSIONS ARE IN INCHES
TOLERANCES:
FRACTIONAL $\pm 1/4$
ANGULAR: MACH $\pm 1^\circ$

INTERPRET GEOMETRIC
TOLERANCING PER: N/A

MATERIAL
N/A

FINISH
N/A

DO NOT SCALE DRAWING

COMMENTS:



TITLE:

**ARTESIAN ELITE SPAS
DOVE CANYON**

SIZE

A

PART NO.


70-1031-01

REV

B

SCALE: 1:30

SHEET 3 OF 3

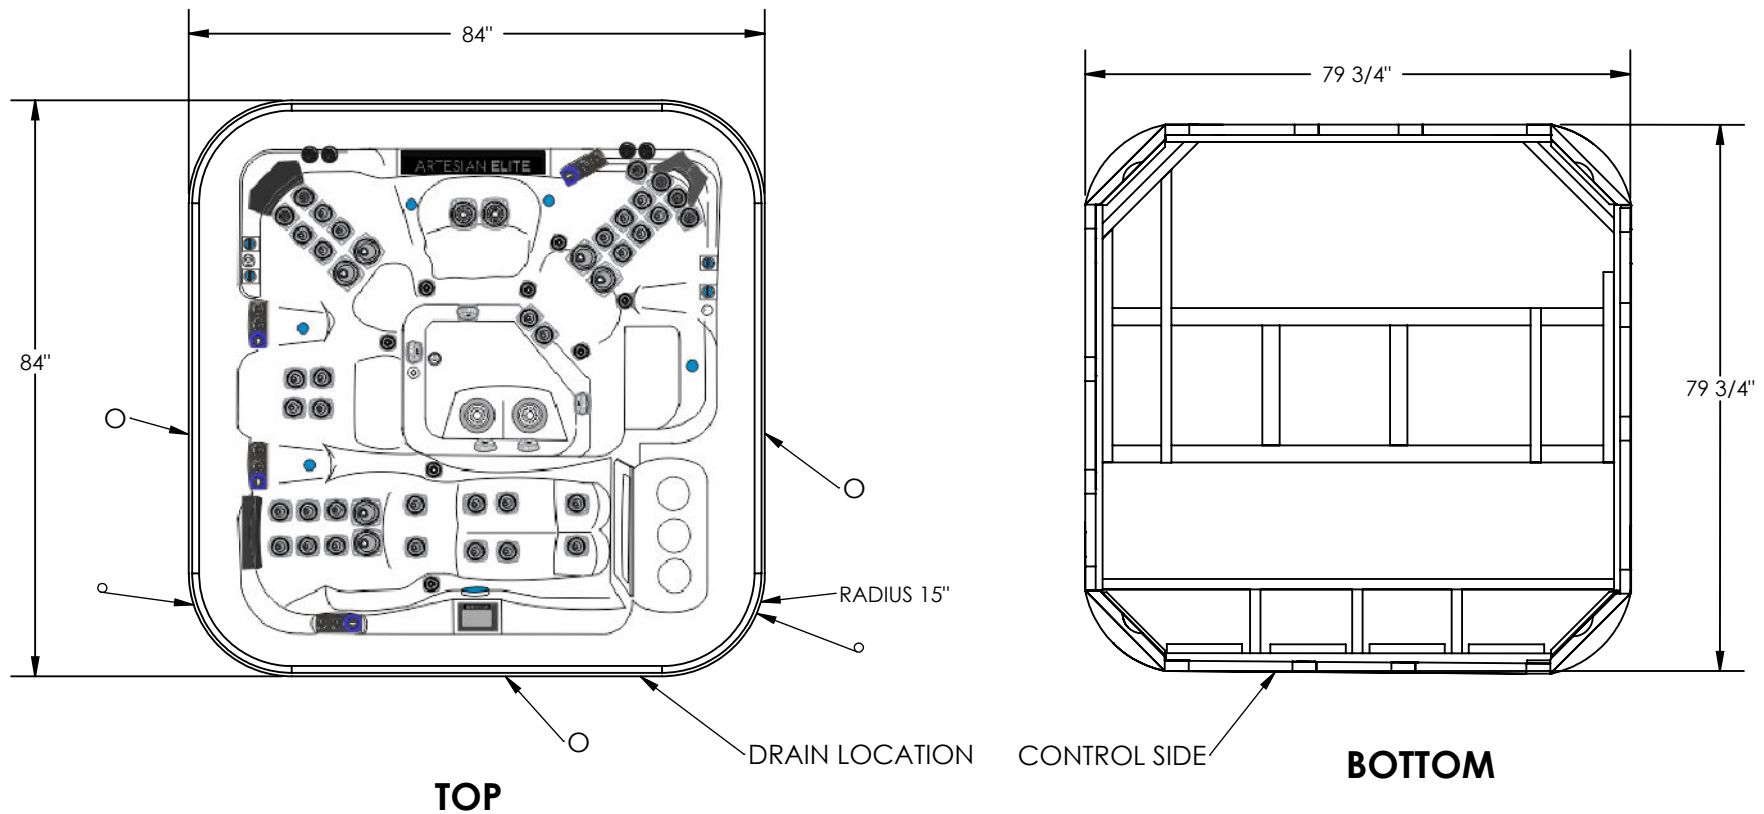

PLAN VIEW OF FOOTPRINT

NOTE: DUE TO MANUFACTURING TOLERANCES, THERE MAY BE SOME SMALL DIFFERENCES BETWEEN THIS DRAWING AND YOUR SPA. IF SITE PLANNING IS CRITICAL TO ANY OF THE DIMENSIONS SHOWN PLEASE BE SURE TO MEASURE THE ACTUAL SPA.

- **ELECTRICAL INPUT LOCATION**
- **EQUIPMENT ACCESS REQUIRED**

PROPRIETARY AND CONFIDENTIAL

THE INFORMATION CONTAINED IN THIS DRAWING IS THE SOLE PROPERTY OF ARTESIAN SPAS. ANY REPRODUCTION IN PART OR AS A WHOLE WITHOUT THE WRITTEN PERMISSION OF ARTESIAN SPAS IS PROHIBITED.

UNLESS OTHERWISE SPECIFIED:

DIMENSIONS ARE IN INCHES
TOLERANCES:
FRACTIONAL $\pm 1/4$
ANGULAR: MACH $\pm 1^\circ$

INTERPRET GEOMETRIC
TOLERANCING PER: N/A

MATERIAL
N/A

FINISH
N/A

DO NOT SCALE DRAWING

COMMENTS:



TITLE:

**ARTESIAN ELITE SPAS
EAGLE CREST**

SIZE

A

PART NO.


70-1034-01

REV


B

SCALE: 1:28

SHEET 2 OF 3

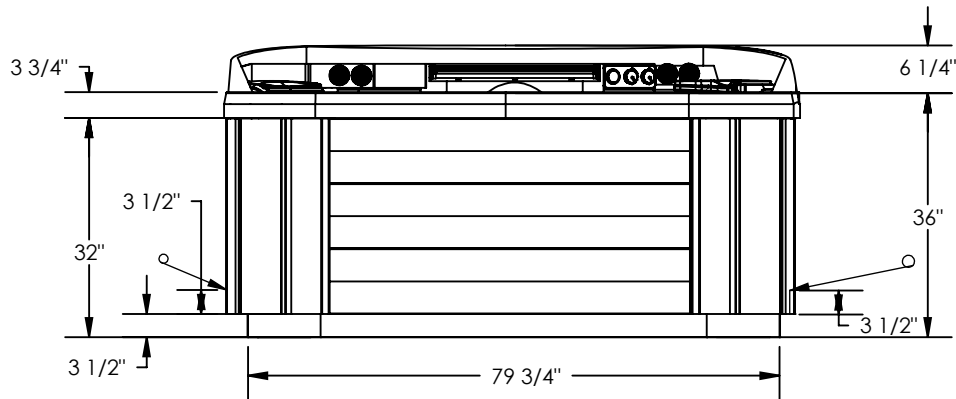

FRONT

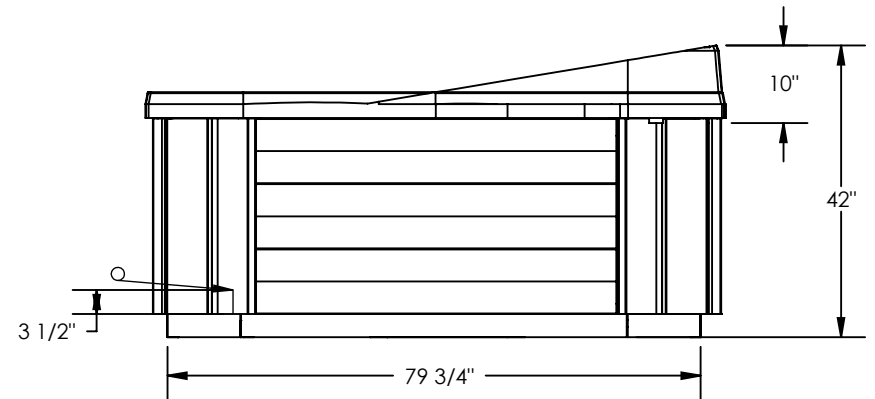

SIDE

PLAN VIEW OF FOOTPRINT

NOTE: DUE TO MANUFACTURING TOLERANCES, THERE MAY BE SOME SMALL DIFFERENCES BETWEEN THIS DRAWING AND YOUR SPA. IF SITE PLANNING IS CRITICAL TO ANY OF THE DIMENSIONS SHOWN PLEASE BE SURE TO MEASURE THE ACTUAL SPA.

-  **ELECTRICAL INPUT LOCATION**
-  **EQUIPMENT ACCESS REQUIRED**

PROPRIETARY AND CONFIDENTIAL

THE INFORMATION CONTAINED IN THIS DRAWING IS THE SOLE PROPERTY OF ARTESIAN SPAS. ANY REPRODUCTION IN PART OR AS A WHOLE WITHOUT THE WRITTEN PERMISSION OF ARTESIAN SPAS IS PROHIBITED.

UNLESS OTHERWISE SPECIFIED:

DIMENSIONS ARE IN INCHES
TOLERANCES:
FRACTIONAL $\pm 1/4$
ANGULAR: MACH $\pm 1^\circ$

INTERPRET GEOMETRIC
TOLERANCING PER: N/A

MATERIAL
N/A

FINISH
N/A

DO NOT SCALE DRAWING

COMMENTS:



TITLE:

**ARTESIAN ELITE SPAS
EAGLE CREST**

SIZE

A

PART NO.



70-1034-01

REV

B


SCALE: 1:28

SHEET 3 OF 3

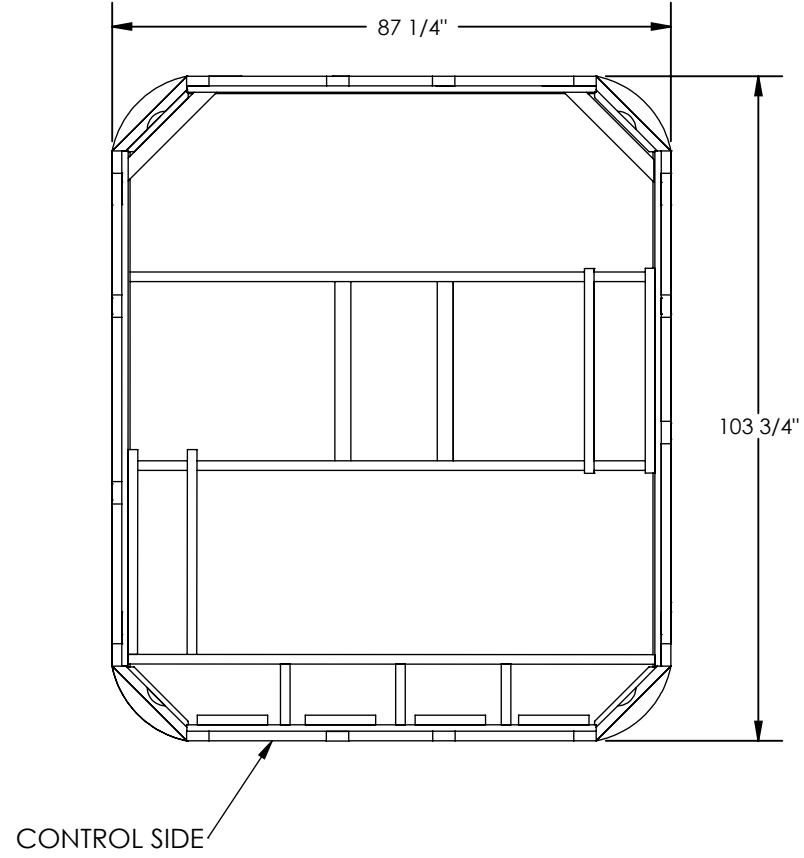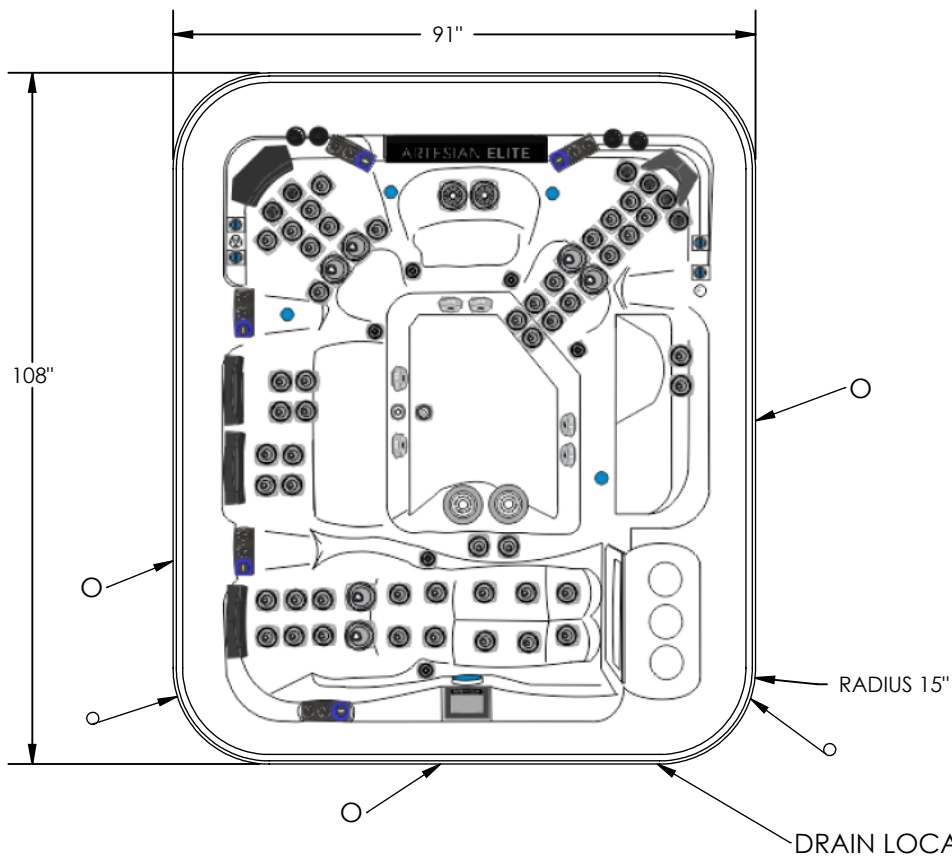

PLAN VIEW OF FOOTPRINT

NOTE: DUE TO MANUFACTURING TOLERANCES, THERE MAY BE SOME SMALL DIFFERENCES BETWEEN THIS DRAWING AND YOUR SPA. IF SITE PLANNING IS CRITICAL TO ANY OF THE DIMENSIONS SHOWN, PLEASE BE SURE TO MEASURE THE ACTUAL SPA.

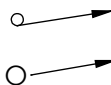

ELECTRICAL INPUT LOCATION

EQUIPMENT ACCESS REQUIRED

PROPRIETARY AND CONFIDENTIAL

THE INFORMATION CONTAINED IN THIS DRAWING IS THE SOLE PROPERTY OF ARTESIAN SPAS. ANY REPRODUCTION IN PART OR AS A WHOLE WITHOUT THE WRITTEN PERMISSION OF ARTESIAN SPAS IS PROHIBITED.

UNLESS OTHERWISE SPECIFIED:

DIMENSIONS ARE IN INCHES
TOLERANCES:
FRACTIONAL $\pm 1/4$
ANGULAR: MACH $\pm 1^\circ$

INTERPRET GEOMETRIC
TOLERANCING PER: N/A

MATERIAL
N/A

FINISH
N/A

DO NOT SCALE DRAWING

COMMENTS:



TITLE:

**ARTESIAN ELITE SPAS
PELICAN BAY**

SIZE

A

PART NO.


70-1033-01

REV

B

SCALE: 1:30

SHEET 2 OF 3

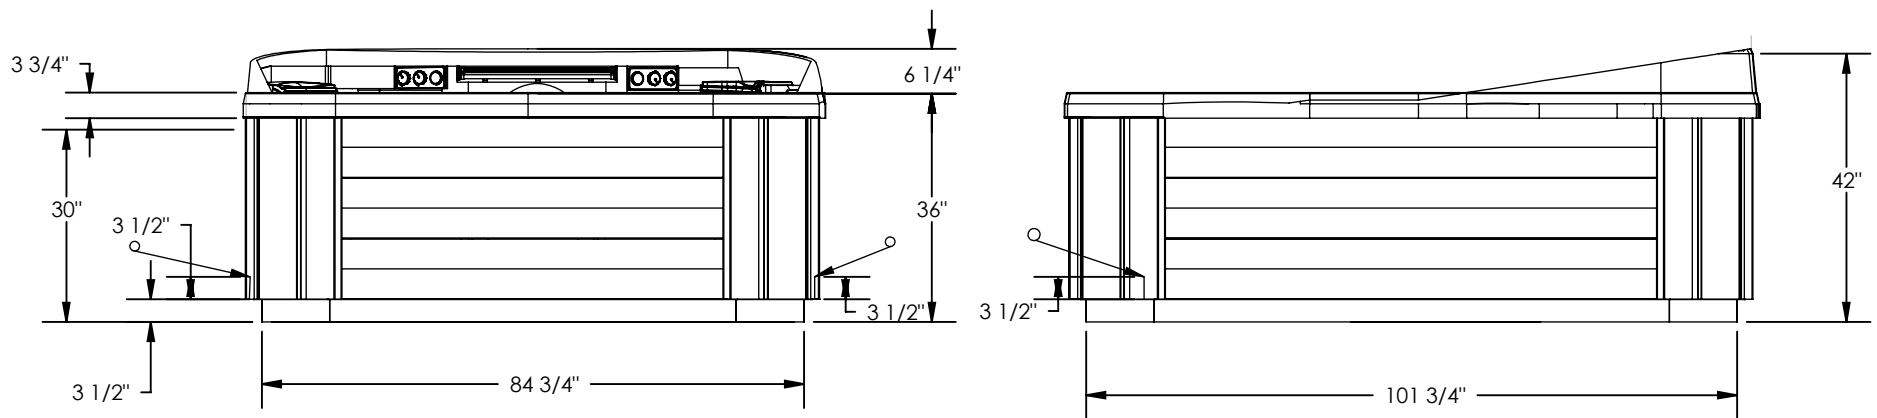

PLAN VIEW OF FOOTPRINT

NOTE: DUE TO MANUFACTURING TOLERANCES, THERE MAY BE SOME SMALL DIFFERENCES BETWEEN THIS DRAWING AND YOUR SPA. IF SITE PLANNING IS CRITICAL TO ANY OF THE DIMENSIONS SHOWN, PLEASE BE SURE TO MEASURE THE ACTUAL SPA.

-  **ELECTRICAL INPUT LOCATION**
-  **EQUIPMENT ACCESS REQUIRED**

PROPRIETARY AND CONFIDENTIAL

THE INFORMATION CONTAINED IN THIS DRAWING IS THE SOLE PROPERTY OF ARTESIAN SPAS. ANY REPRODUCTION IN PART OR AS A WHOLE WITHOUT THE WRITTEN PERMISSION OF ARTESIAN SPAS IS PROHIBITED.

UNLESS OTHERWISE SPECIFIED:

DIMENSIONS ARE IN INCHES
TOLERANCES:
FRACTIONAL $\pm 1/4$
ANGULAR: MACH $\pm 1^\circ$

INTERPRET GEOMETRIC
TOLERANCING PER: N/A

MATERIAL
N/A

FINISH
N/A

DO NOT SCALE DRAWING

COMMENTS:



TITLE:

ARTESIAN ELITE SPAS PELICAN BAY

SIZE

A

PART NO.


70-1033-01

REV

B

SCALE: 1:30

SHEET 3 OF 3

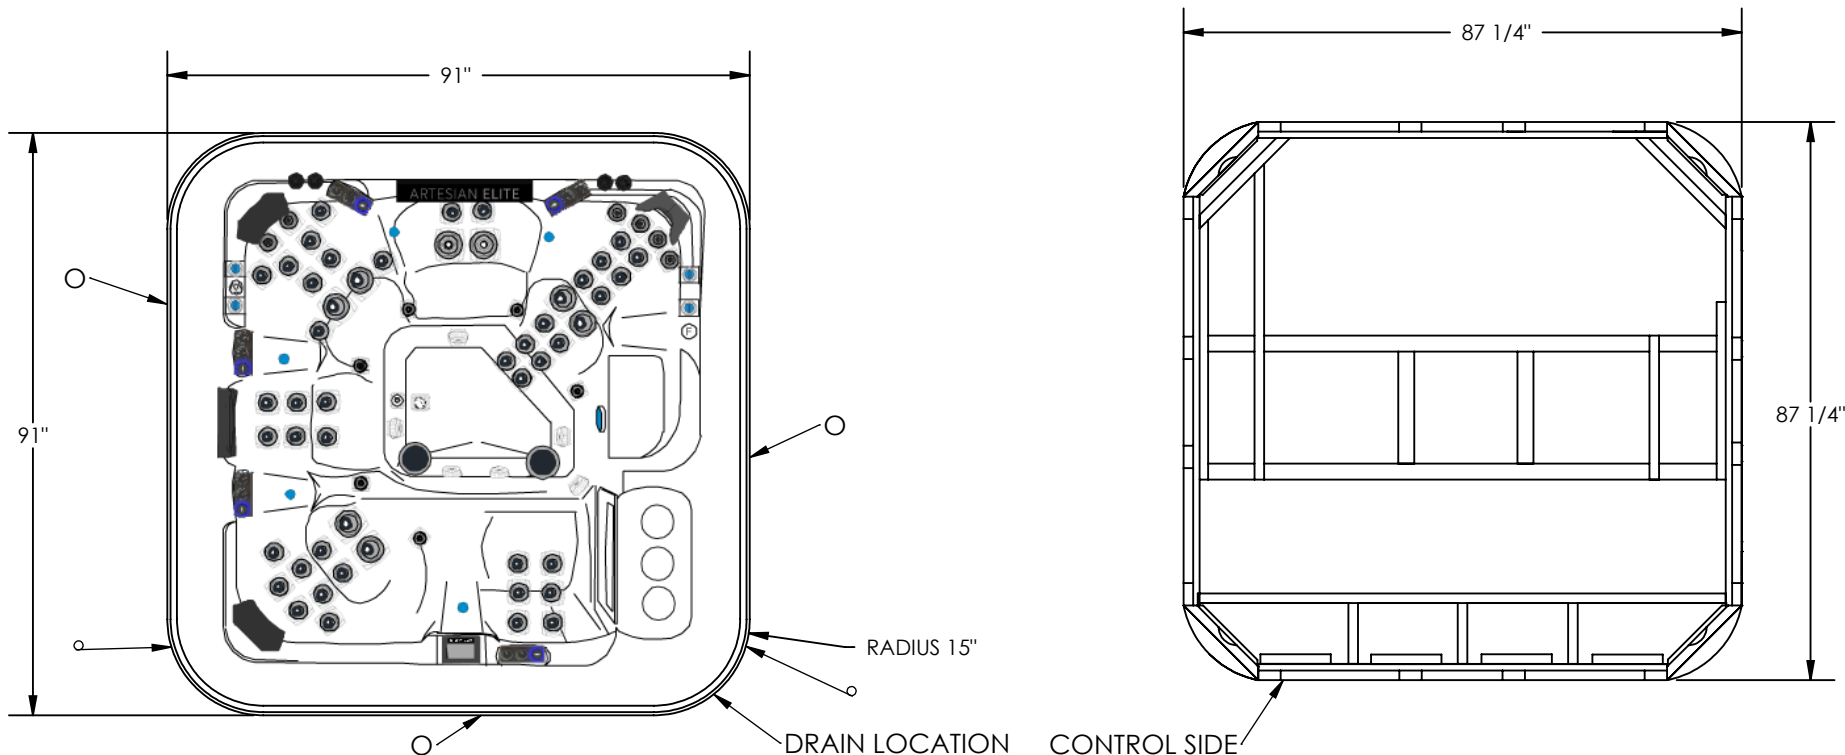

PLAN VIEW OF FOOTPRINT

NOTE: DUE TO MANUFACTURING TOLERANCES, THERE MAY BE SOME SMALL DIFFERENCES BETWEEN THIS DRAWING AND YOUR SPA. IF SITE PLANNING IS CRITICAL TO ANY OF THE DIMENSIONS SHOWN PLEASE BE SURE TO MEASURE THE ACTUAL SPA.

- → **ELECTRICAL INPUT LOCATION**
- → **EQUIPMENT ACCESS REQUIRED**

PROPRIETARY AND CONFIDENTIAL

THE INFORMATION CONTAINED IN THIS DRAWING IS THE SOLE PROPERTY OF ARTESIAN SPAS. ANY REPRODUCTION IN PART OR AS A WHOLE WITHOUT THE WRITTEN PERMISSION OF ARTESIAN SPAS IS PROHIBITED.

UNLESS OTHERWISE SPECIFIED:

DIMENSIONS ARE IN INCHES
TOLERANCES:
FRACTIONAL $\pm 1/4$
ANGULAR: MACH $\pm 1^\circ$

INTERPRET GEOMETRIC
TOLERANCING PER: N/A

MATERIAL
N/A

FINISH
N/A

DO NOT SCALE DRAWING

COMMENTS:



TITLE:

**ARTESIAN ELITE SPAS
PIPER GLEN**

SIZE

A

PART NO.



70-1032-01

REV

B

SCALE: 1:30

SHEET 2 OF 3

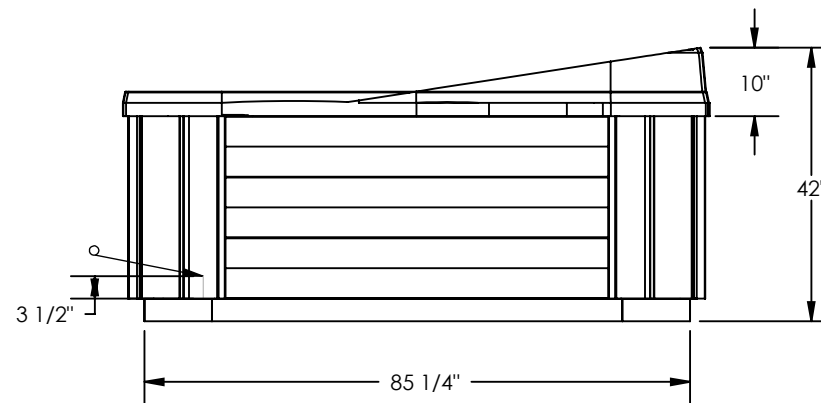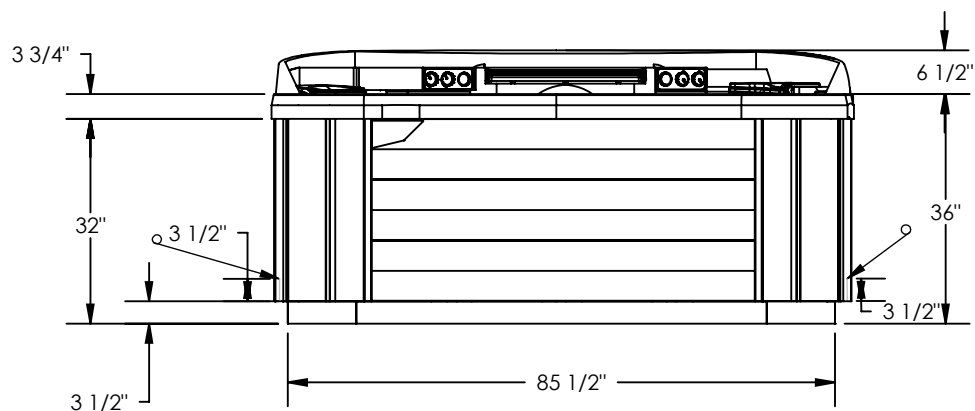

PLAN VIEW OF FOOTPRINT

NOTE: DUE TO MANUFACTURING TOLERANCES, THERE MAY BE SOME SMALL DIFFERENCES BETWEEN THIS DRAWING AND YOUR SPA. IF SITE PLANNING IS CRITICAL TO ANY OF THE DIMENSIONS SHOWN PLEASE BE SURE TO MEASURE THE ACTUAL SPA.

-  **ELECTRICAL INPUT LOCATION**
-  **EQUIPMENT ACCESS REQUIRED**

PROPRIETARY AND CONFIDENTIAL

THE INFORMATION CONTAINED IN THIS DRAWING IS THE SOLE PROPERTY OF ARTESIAN SPAS. ANY REPRODUCTION IN PART OR AS A WHOLE WITHOUT THE WRITTEN PERMISSION OF ARTESIAN SPAS IS PROHIBITED.

UNLESS OTHERWISE SPECIFIED:

DIMENSIONS ARE IN INCHES
TOLERANCES:
FRACTIONAL $\pm 1/4$
ANGULAR: MACH $\pm 1^\circ$

INTERPRET GEOMETRIC
TOLERANCING PER: N/A

MATERIAL
N/A

FINISH
N/A

DO NOT SCALE DRAWING

COMMENTS:



TITLE:

**ARTESIAN ELITE SPAS
PIPER GLEN**

SIZE

A

PART NO.


70-1032-01

REV

B

SCALE: 1:30

SHEET 3 OF 3

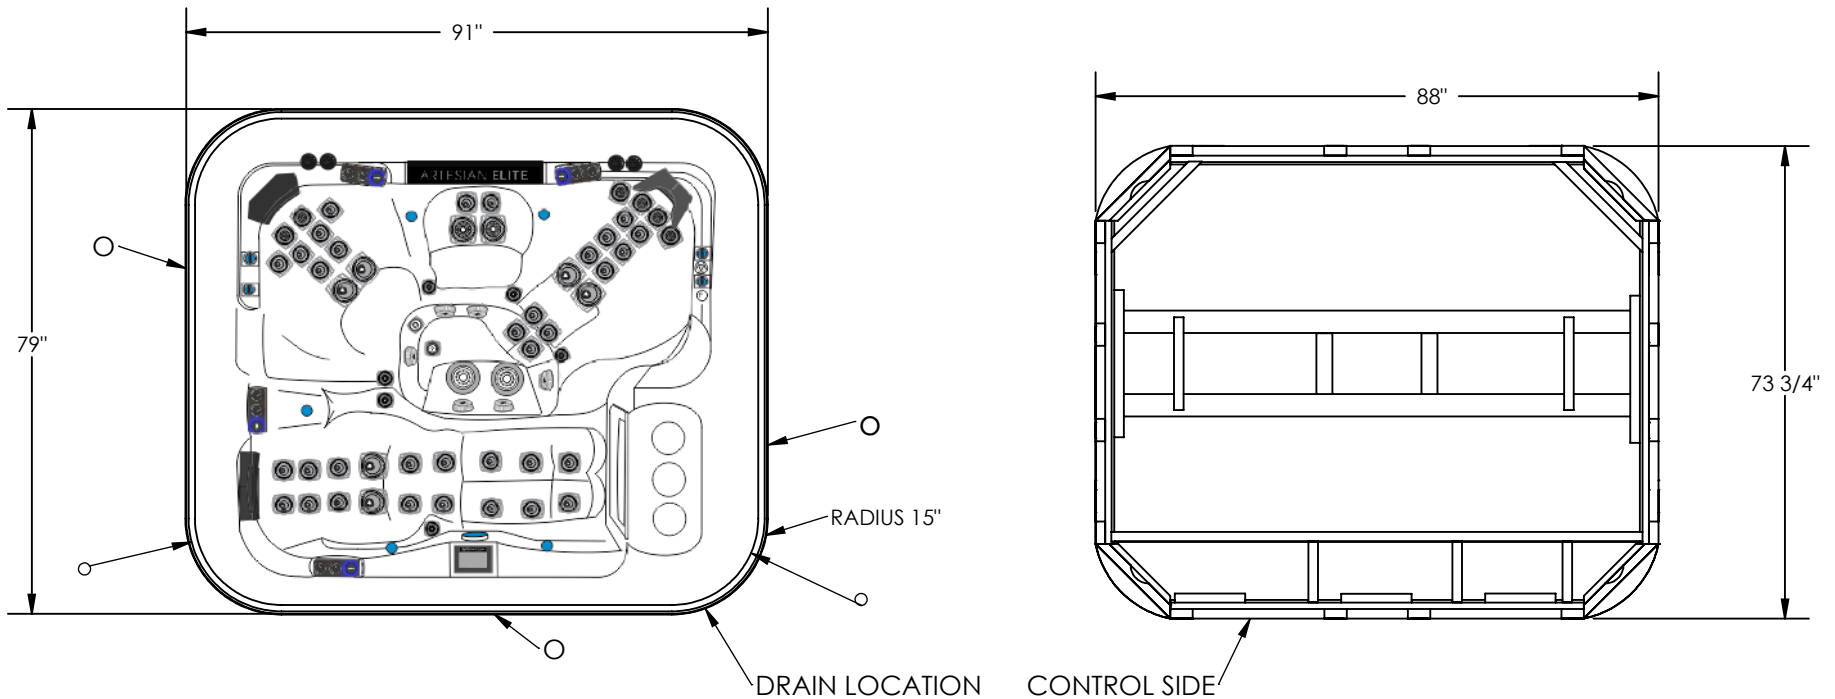

PLAN VIEW OF FOOTPRINT

NOTE: DUE TO MANUFACTURING TOLERANCES, THERE MAY BE SOME SMALL DIFFERENCES BETWEEN THIS DRAWING AND YOUR SPA. IF SITE PLANNING IS CRITICAL TO ANY OF THE DIMENSIONS SHOWN PLEASE BE SURE TO MEASURE THE ACTUAL SPA.

- ELECTRICAL INPUT LOCATION**
- EQUIPMENT ACCESS REQUIRED**

PROPRIETARY AND CONFIDENTIAL

THE INFORMATION CONTAINED IN THIS DRAWING IS THE SOLE PROPERTY OF ARTESIAN SPAS. ANY REPRODUCTION IN PART OR AS A WHOLE WITHOUT THE WRITTEN PERMISSION OF ARTESIAN SPAS IS PROHIBITED.

UNLESS OTHERWISE SPECIFIED:

DIMENSIONS ARE IN INCHES
TOLERANCES:
FRACTIONAL $\pm 1/4$
ANGULAR: MACH $\pm 1^\circ$

INTERPRET GEOMETRIC TOLERANCING PER: N/A

MATERIAL
N/A

FINISH
N/A

DO NOT SCALE DRAWING

COMMENTS:




TITLE:

**ARTESIAN ELITE SPAS
QUAIL RIDGE**

SIZE A	PART NO. 70-1030-01	REV B
------------------	-------------------------------	-----------------

SCALE: 1:30

SHEET 2 OF 3

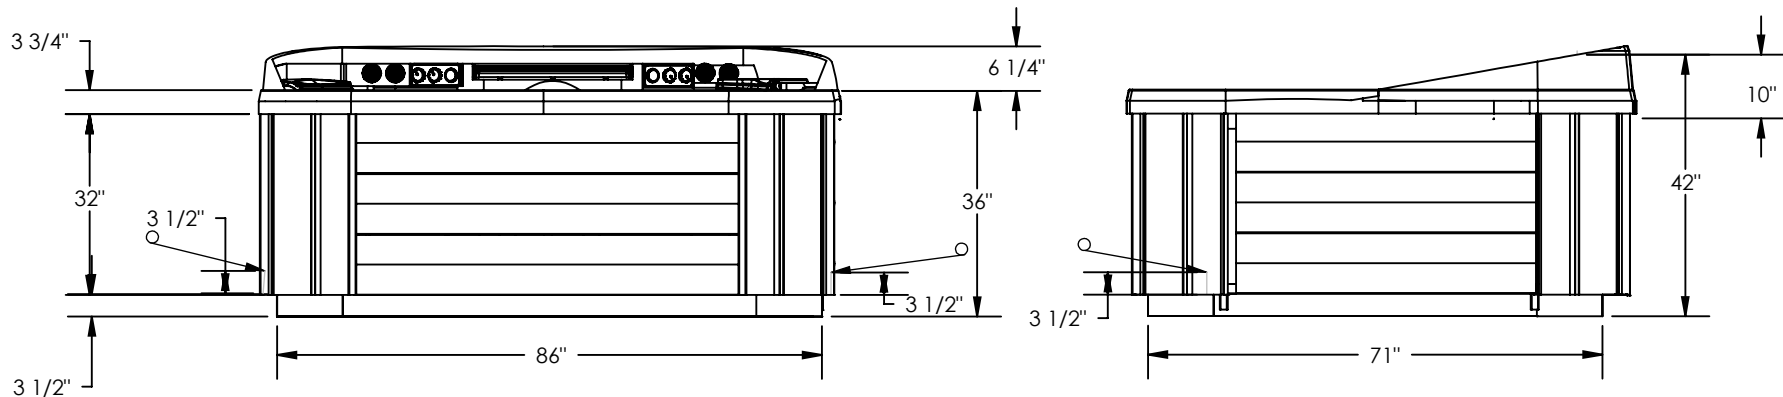

PLAN VIEW OF FOOTPRINT

NOTE: DUE TO MANUFACTURING TOLERANCES, THERE MAY BE SOME SMALL DIFFERENCES BETWEEN THIS DRAWING AND YOUR SPA. IF SITE PLANNING IS CRITICAL TO ANY OF THE DIMENSIONS SHOWN PLEASE BE SURE TO MEASURE THE ACTUAL SPA.

-  **ELECTRICAL INPUT LOCATION**
-  **EQUIPMENT ACCESS REQUIRED**

PROPRIETARY AND CONFIDENTIAL

THE INFORMATION CONTAINED IN THIS DRAWING IS THE SOLE PROPERTY OF ARTESIAN SPAS. ANY REPRODUCTION IN PART OR AS A WHOLE WITHOUT THE WRITTEN PERMISSION OF ARTESIAN SPAS IS PROHIBITED.

UNLESS OTHERWISE SPECIFIED:

DIMENSIONS ARE IN INCHES
TOLERANCES:
FRACTIONAL $\pm 1/4$
ANGULAR: MACH $\pm 1^\circ$

INTERPRET GEOMETRIC TOLERANCING PER: N/A

MATERIAL

N/A

FINISH

N/A

DO NOT SCALE DRAWING

COMMENTS:



TITLE:

**ARTESIAN ELITE SPAS
QUAIL RIDGE**

SIZE

A

PART NO.

70-1030-01

REV

B

SCALE: 1:30

SHEET 3 OF 3